


RIGHT-OF-WAY PLANS

FED. ROAD DIV. NO.	STATE	COUNTY	FILE NO.	PROJECT NO.	ROUTE NO.	SHEET NO.	TOTAL SHEETS
3	S.C.	DORCHESTER	18.DORC.10	DC-DORC(10)	SC 642	40	

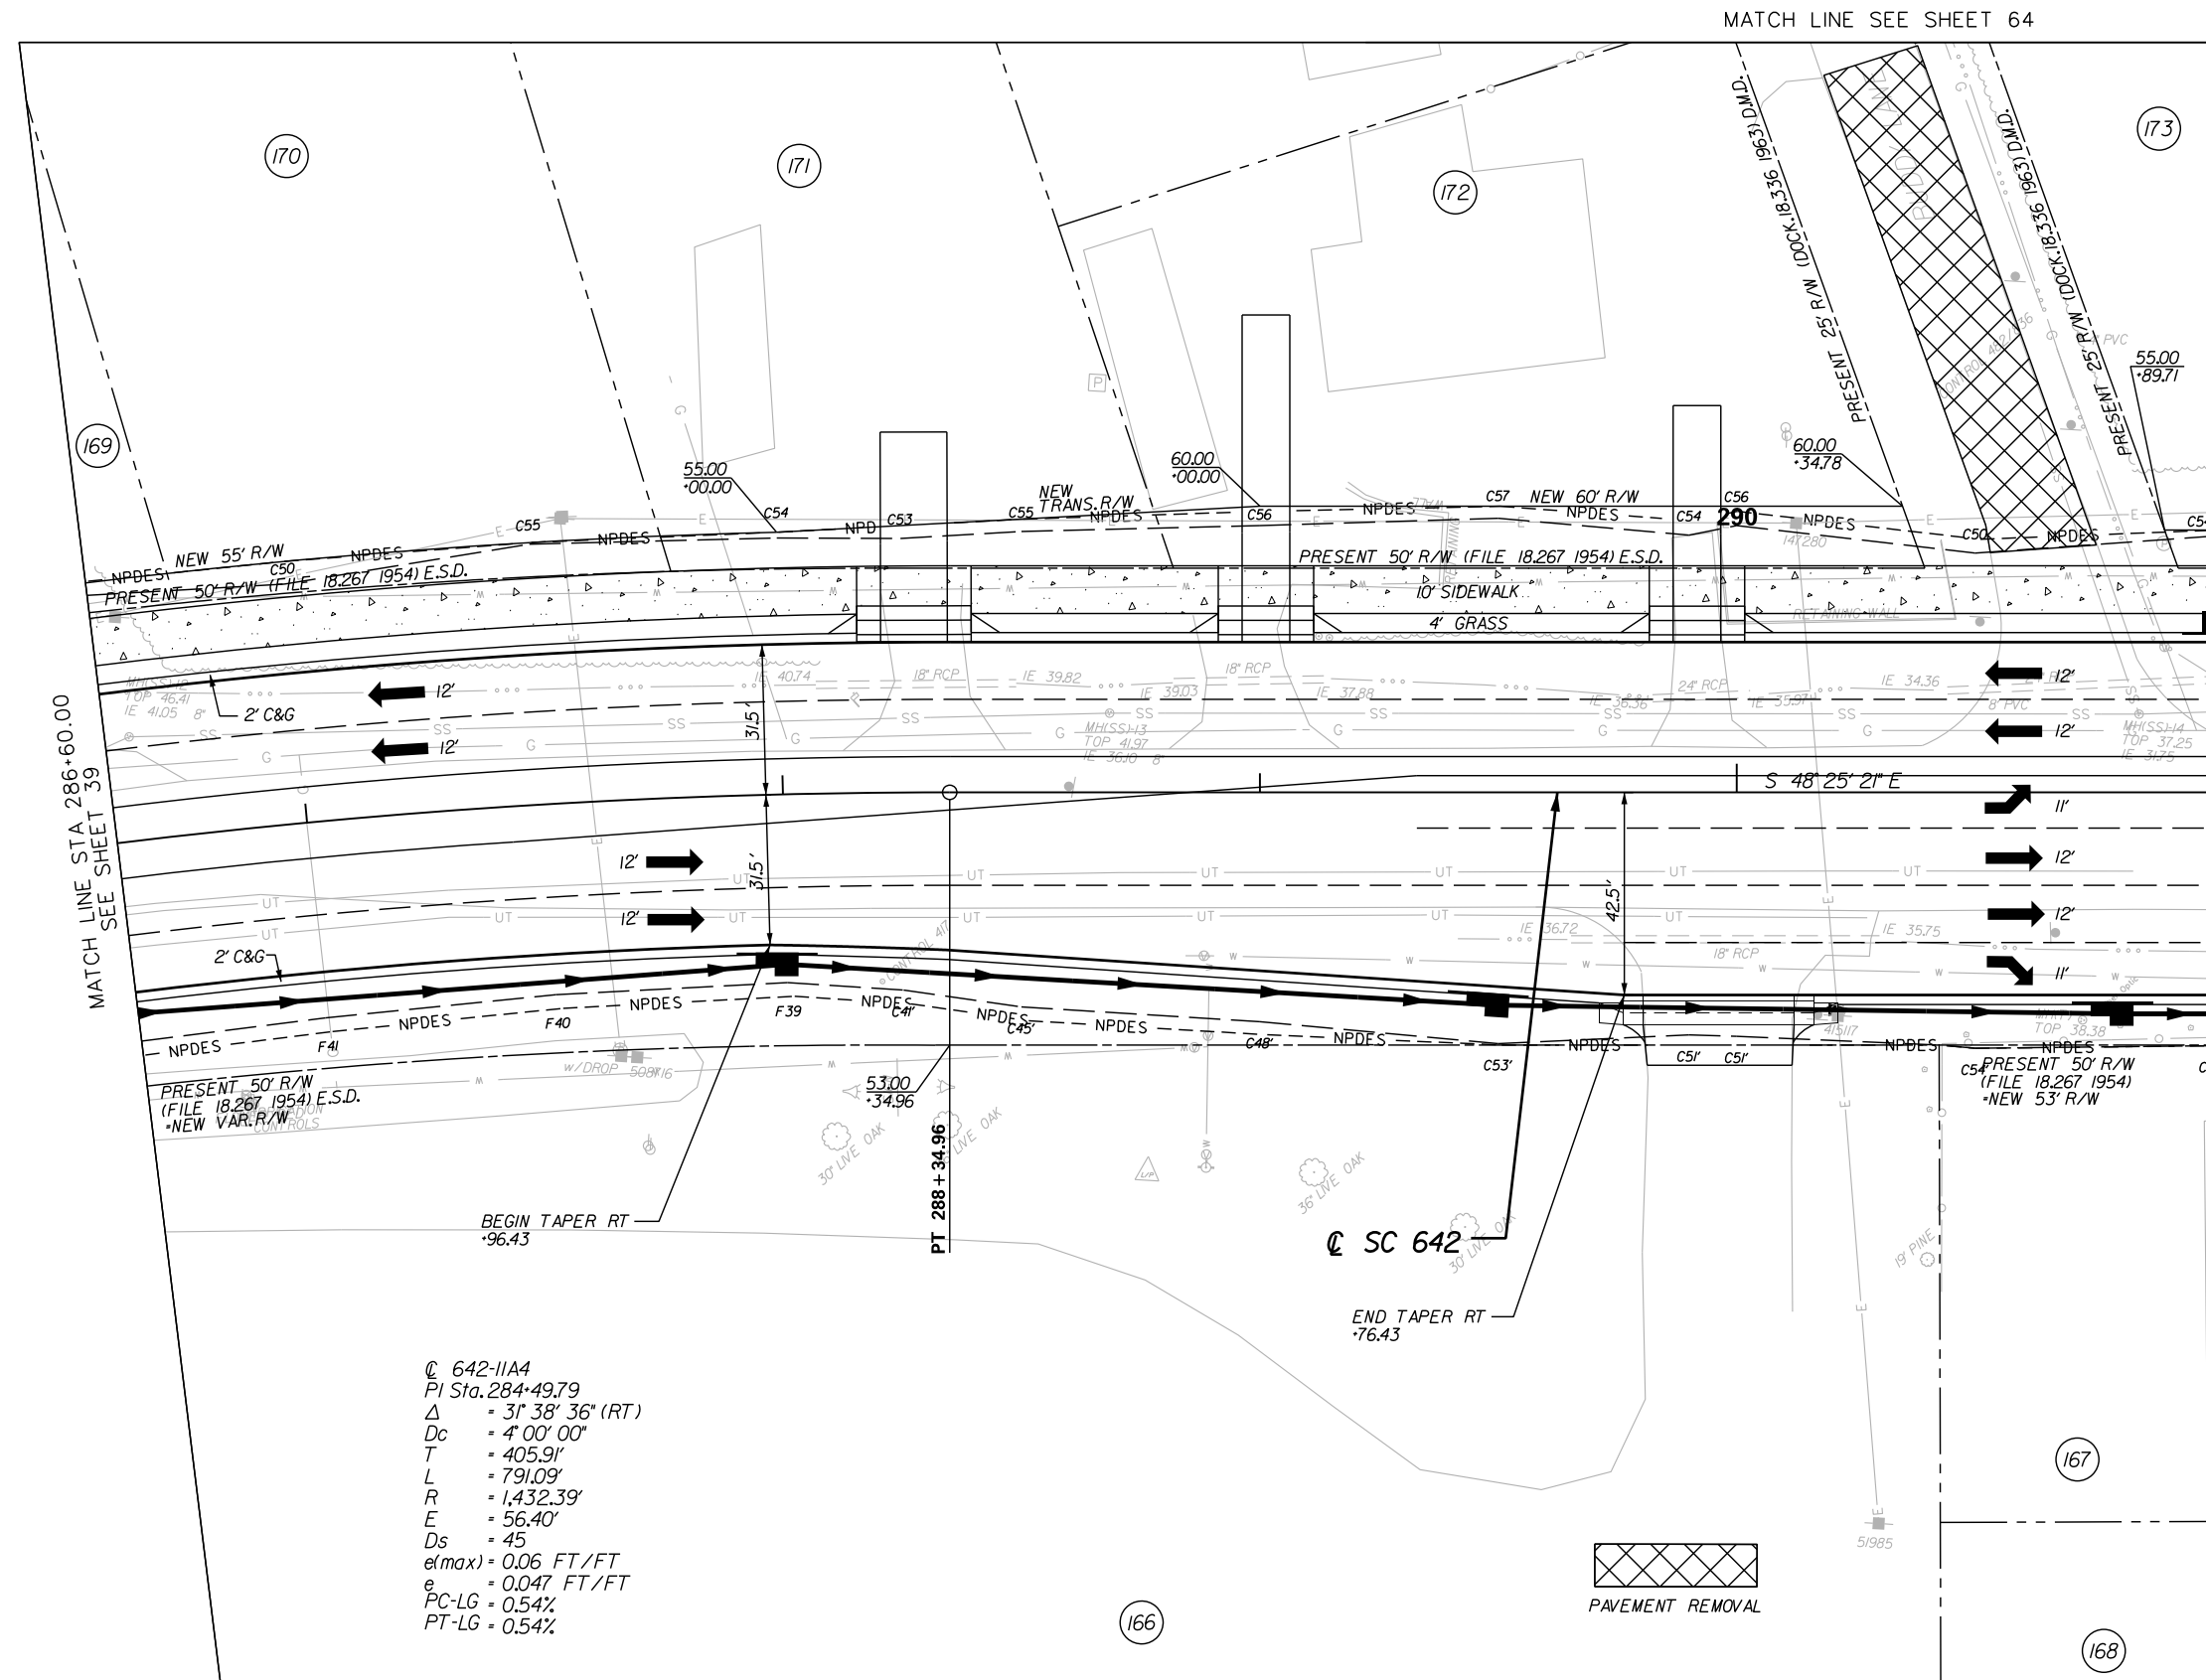


MATCH LINE STA 286+60.00
SEE SHEET 39



MATCH LINE SEE SHEET 64

MATCH LINE STA 291+00.00
SEE SHEET 41

C 642-11A4
 PI Sta. 284+49.79
 $\Delta = 31^{\circ} 38' 36''$ (RT)
 $D_c = 4^{\circ} 00' 00''$
 $T = 405.91'$
 $L = 791.09'$
 $R = 1,432.39'$
 $E = 56.40'$
 $D_s = 45$
 $e(\max) = 0.06$ FT/FT
 $e = 0.047$ FT/FT
 $PC-LG = 0.54\%$
 $PT-LG = 0.54\%$

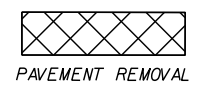

SEE SHEET 40A FOR SC 642 PROFILE
ALIGNMENT CONTROL CAN BE FOUND ON REFERENCE DATA SHEETS.

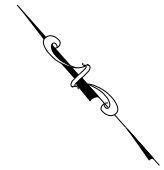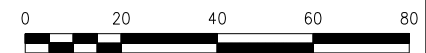

DORCHESTER COUNTY SALES
 TAX TRANSPORTATION PROGRAM
 PLAN SHEET
 SC 642 (DORCHESTER RD)
 STA 286+60.00 - STA 291+00.00
 PLAN SCALE 1" = 40'

REV. NO.	DATE	BY	DESCRIPTION OF REVISION
4			
3			
2			
1			

240 STONERIDGE DRIVE
 SUITE 300
 GREENWOOD, SOUTH CAROLINA 29615
 (803) 285-4242
DAVIS Engineering & Architecture
FLOYD Environmental Laboratory Services
 GREENWOOD • CHARLESTON • COLUMBIA
 SOUTH CAROLINA

