


RIGHT-OF-WAY PLANS

FED. ROAD DIV. NO.	STATE	COUNTY	FILE NO.	PROJECT NO.	ROUTE NO.	SHEET NO.	TOTAL SHEETS
3	S.C.	DORCHESTER	18.DORC.10	DC-DORC(1010)	SC 642	48	

MATCH LINE STA 330+20.00  
SEE SHEET 47

MATCH LINE STA 335+80.00  
SEE SHEET 49

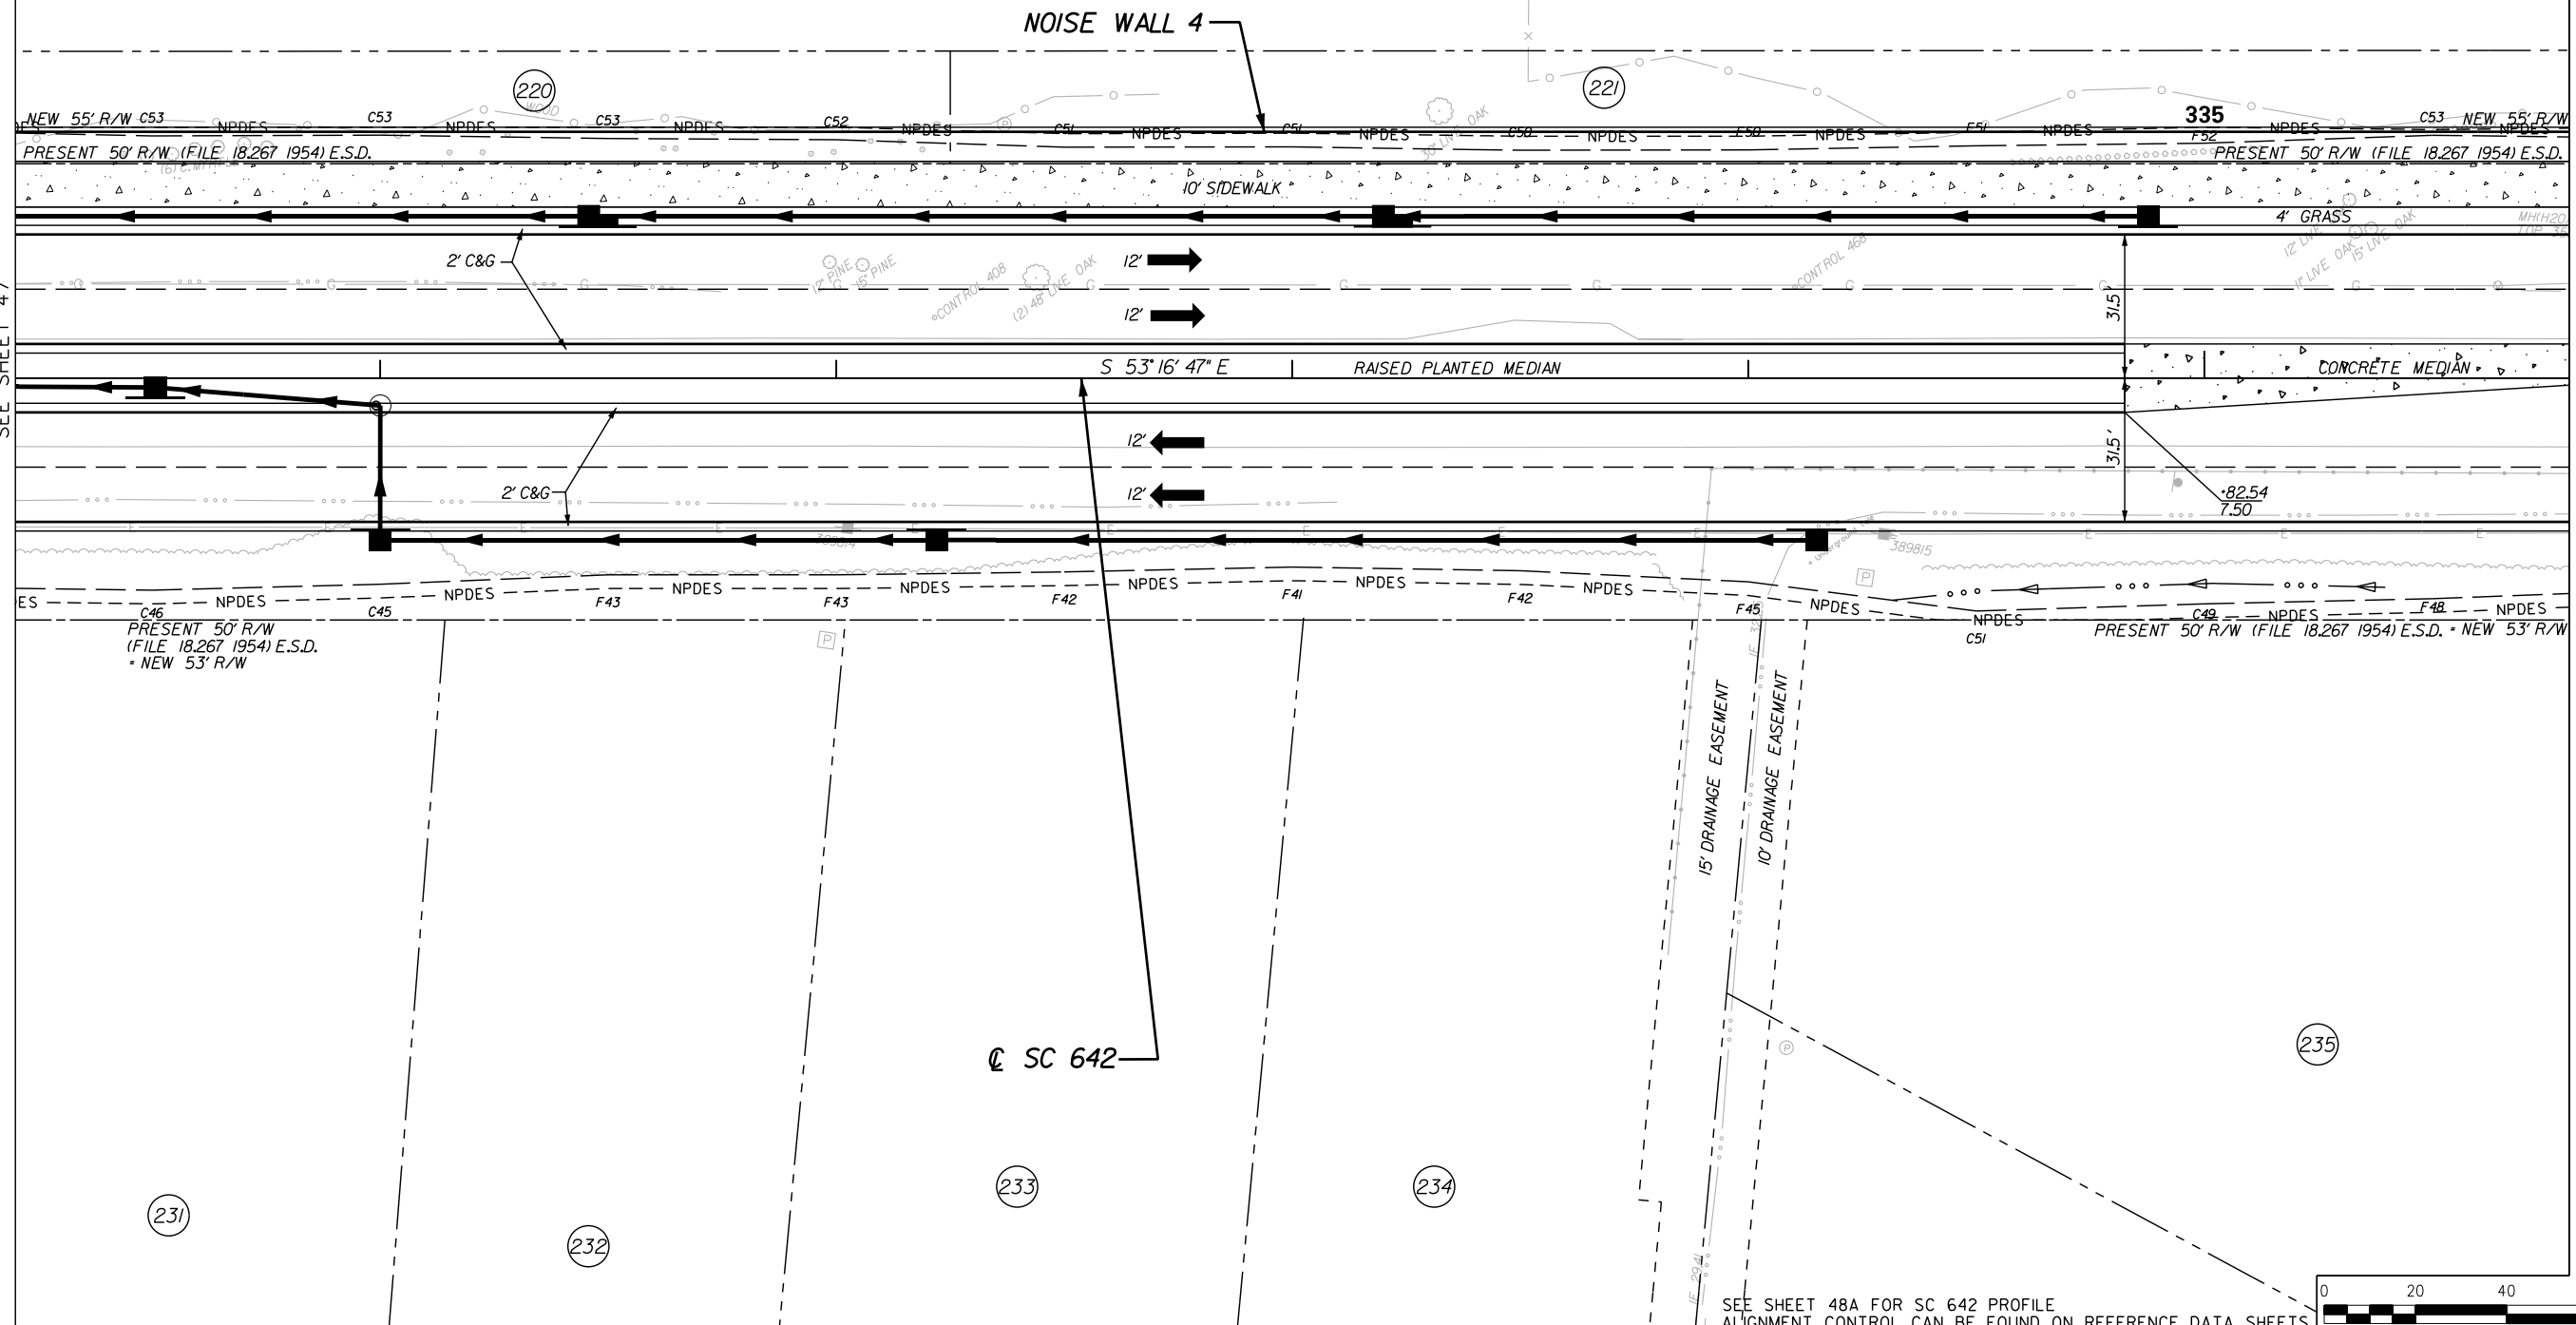

DORCHESTER COUNTY SALES  
TAX TRANSPORTATION PROGRAM



PLAN SHEET  
SC 642 (DORCHESTER RD)  
STA 330+20.00 - STA 335+80.00

PLAN SCALE 1"=

REV. NO.	DATE	DESCRIPTION OF REVISION
4		
3		
2		
1		

105 SHERBROOKE DRIVE,  
SUITE 200  
COLUMBIA, SC 29210  
(803) 726-4621

**DAVIS** Engineering  
Architecture  
**FLOYD** Environmental  
Laboratory Services  
GREENWOOD • CHARLESTON • COLUMBIA  
SOUTH CAROLINA

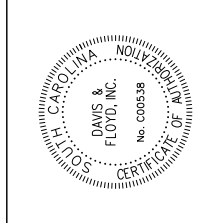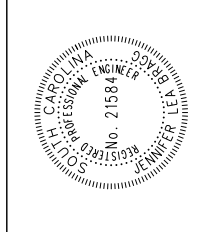

SEE SHEET 48A FOR SC 642 PROFILE  
ALIGNMENT CONTROL CAN BE FOUND ON REFERENCE DATA SHEETS.

