


FED. ROAD DIV. NO.	STATE	COUNTY	FILE NO.	PROJECT NO.	ROUTE NO.	SHEET NO.	TOTAL SHEETS
3	S.C.	DORCHESTER	18.DORC.10	DC-DORC(10)1	SC 642	43	

RIGHT-OF-WAY PLANS

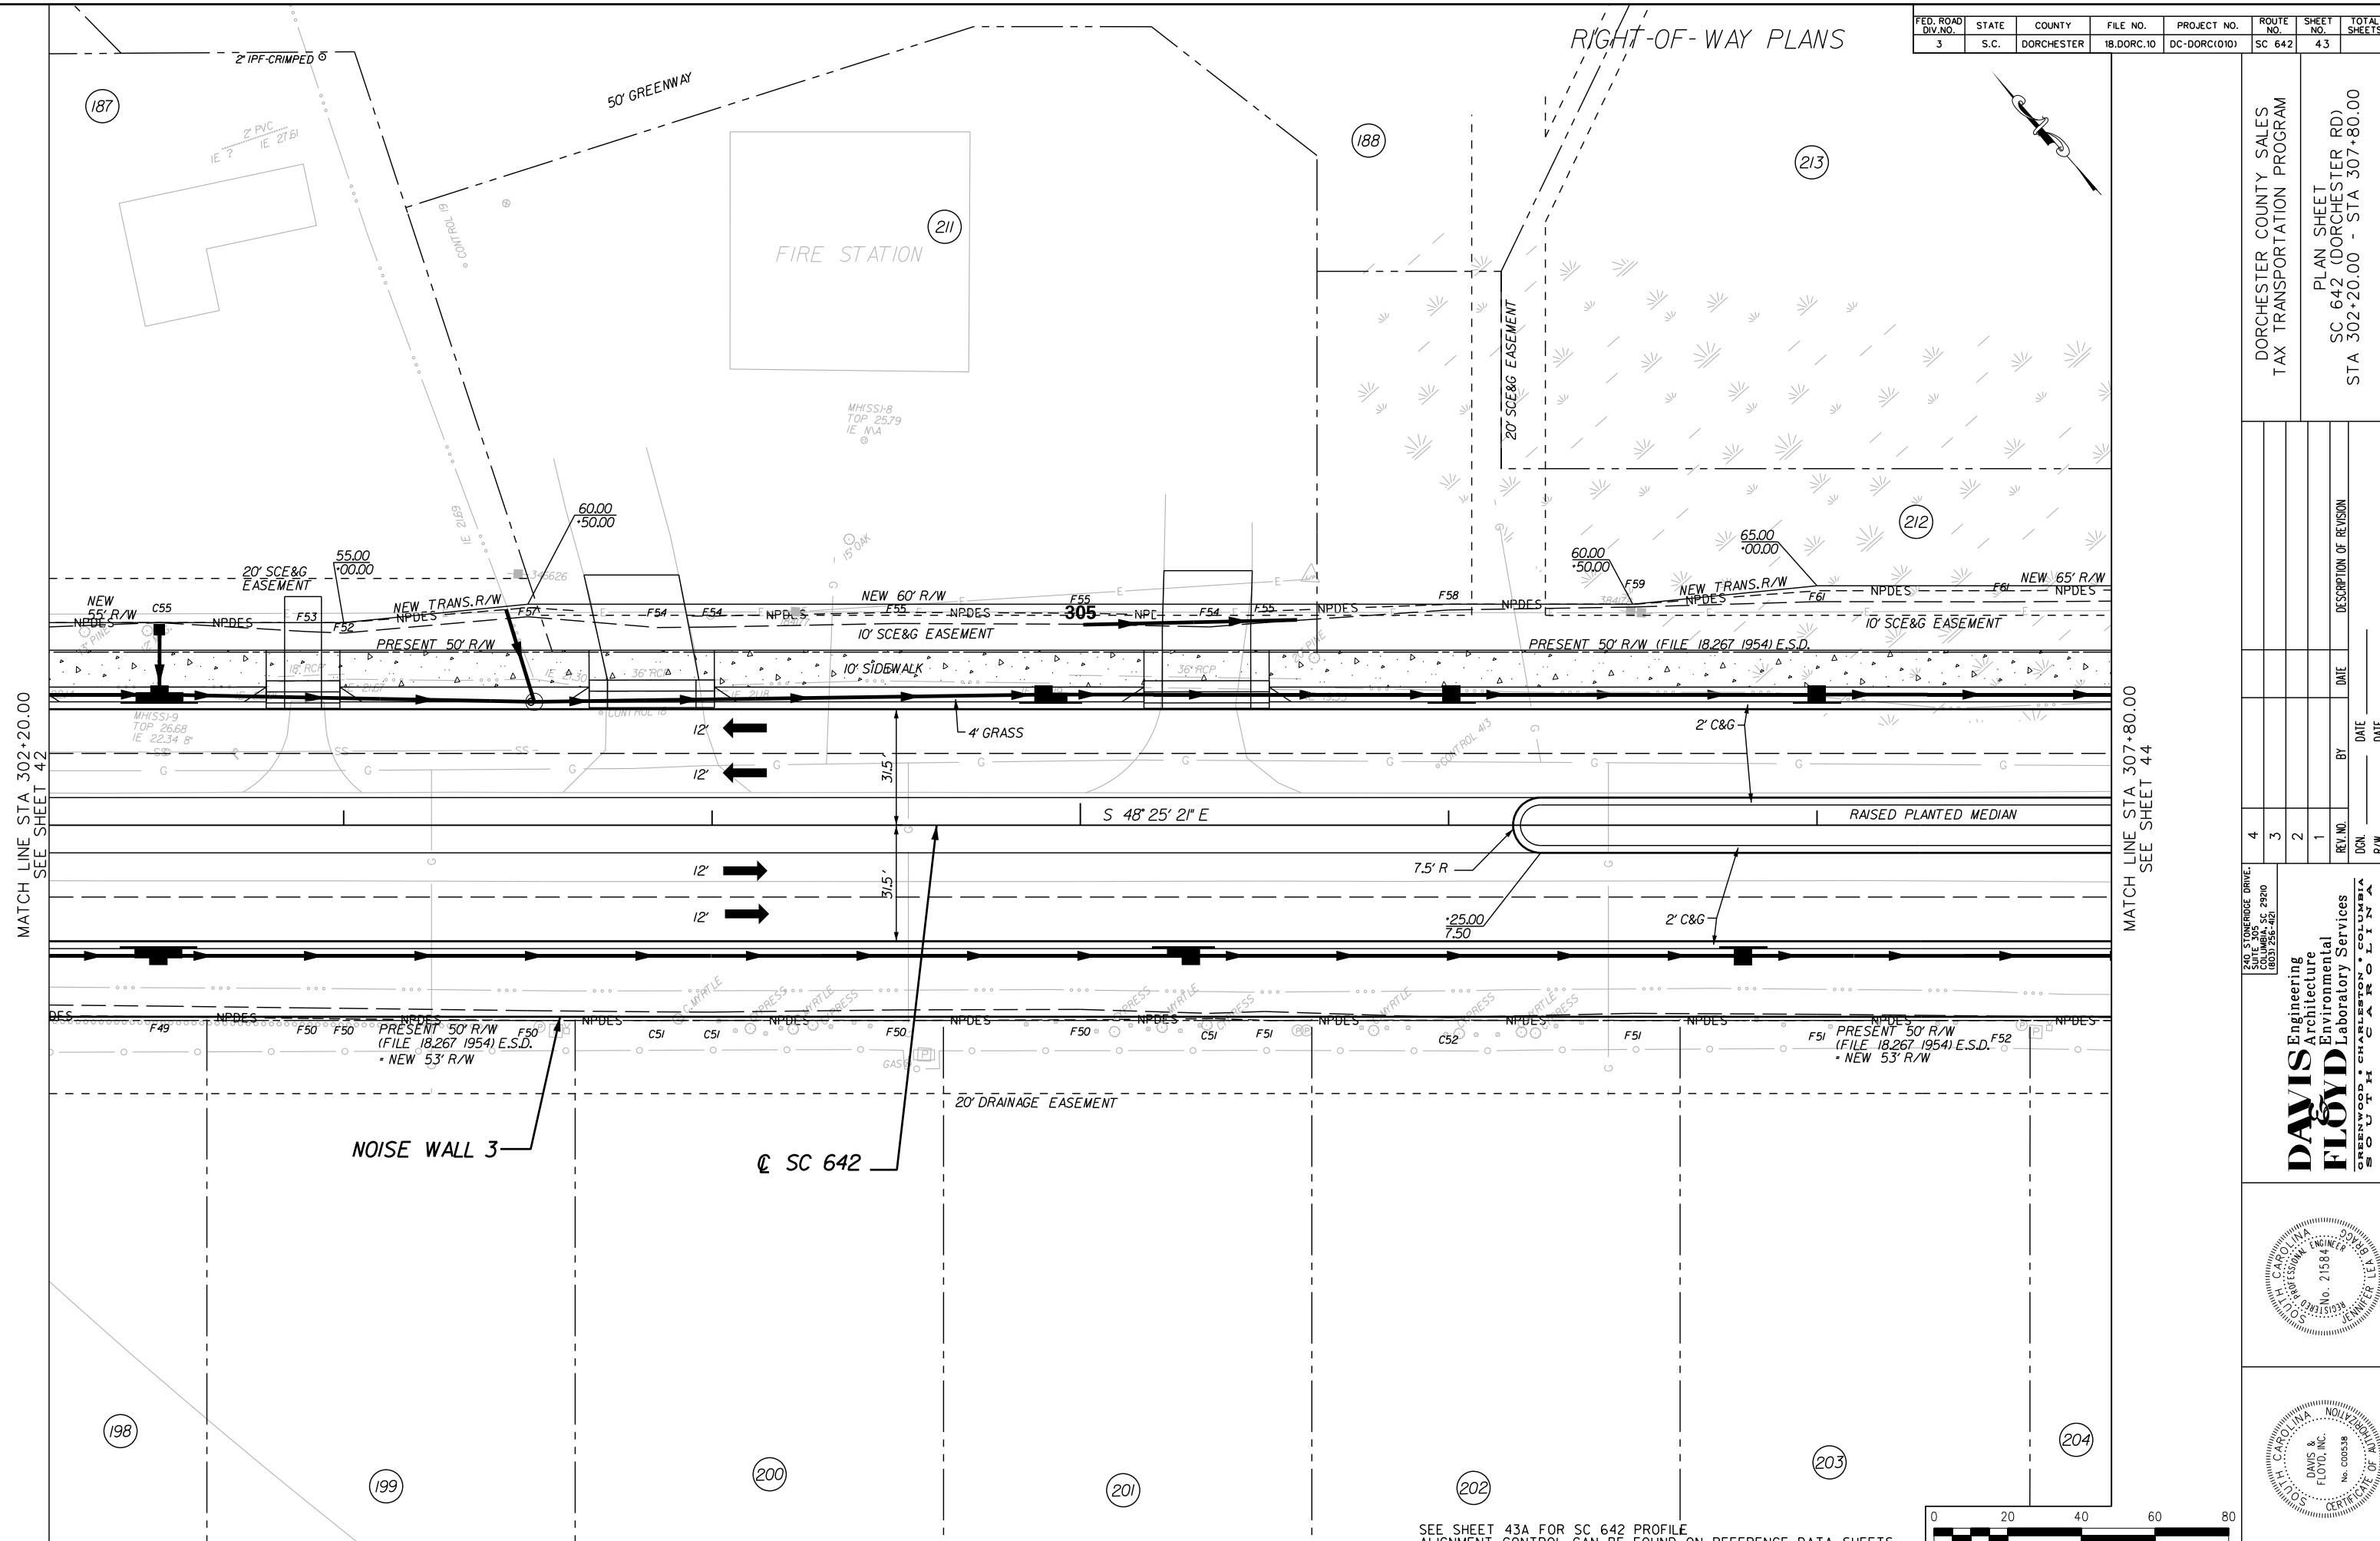

MATCH LINE STA 302+20.00
SEE SHEET 42

MATCH LINE STA 307+80.00
SEE SHEET 44

DORCHESTER COUNTY SALES
TAX TRANSPORTATION PROGRAM



PLAN SHEET
SC 642 (DORCHESTER RD)
STA 302+20.00 - STA 307+80.00

PLAN SCALE 1"=

REV. NO.	DATE	DESCRIPTION OF REVISION
4		
3		
2		
1		

240 STONERIDGE DRIVE
SUITE 305
GREENWOOD, SOUTH CAROLINA 29615-4121
(803) 256-4121

DAVIS Engineering Architecture
FLOYD Environmental Laboratory Services
GREENWOOD • CHARLESTON • COLUMBIA
SOUTH CAROLINA

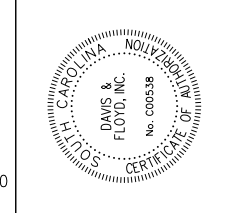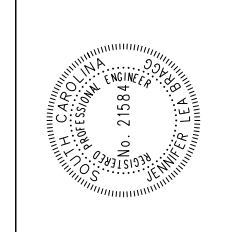

SEE SHEET 43A FOR SC 642 PROFILE
ALIGNMENT CONTROL CAN BE FOUND ON REFERENCE DATA SHEETS.

