


RIGHT-OF-WAY PLANS

FED. ROAD DIV. NO.	STATE	COUNTY	FILE NO.	PROJECT NO.	ROUTE NO.	SHEET NO.	TOTAL SHEETS
3	S.C.	DORCHESTER	18.DORC.10	DC-DORC(101)	SC 642	47	

C 642-12A4
 PI Sta. 327+13.35
 $\Delta = 4' 51' 27"$ (LT)
 $D_c = 1' 00' 02"$
 $T = 242.89'$
 $L = 485.49'$
 $R = 5,726.58'$
 $E = 5.15'$
 $D_s = 45$
 $e(\max) = 0.06$ FT/FT
 $e = RC$
 $PC-LG = 0.54\%$
 $PT-LG = 0.54\%$


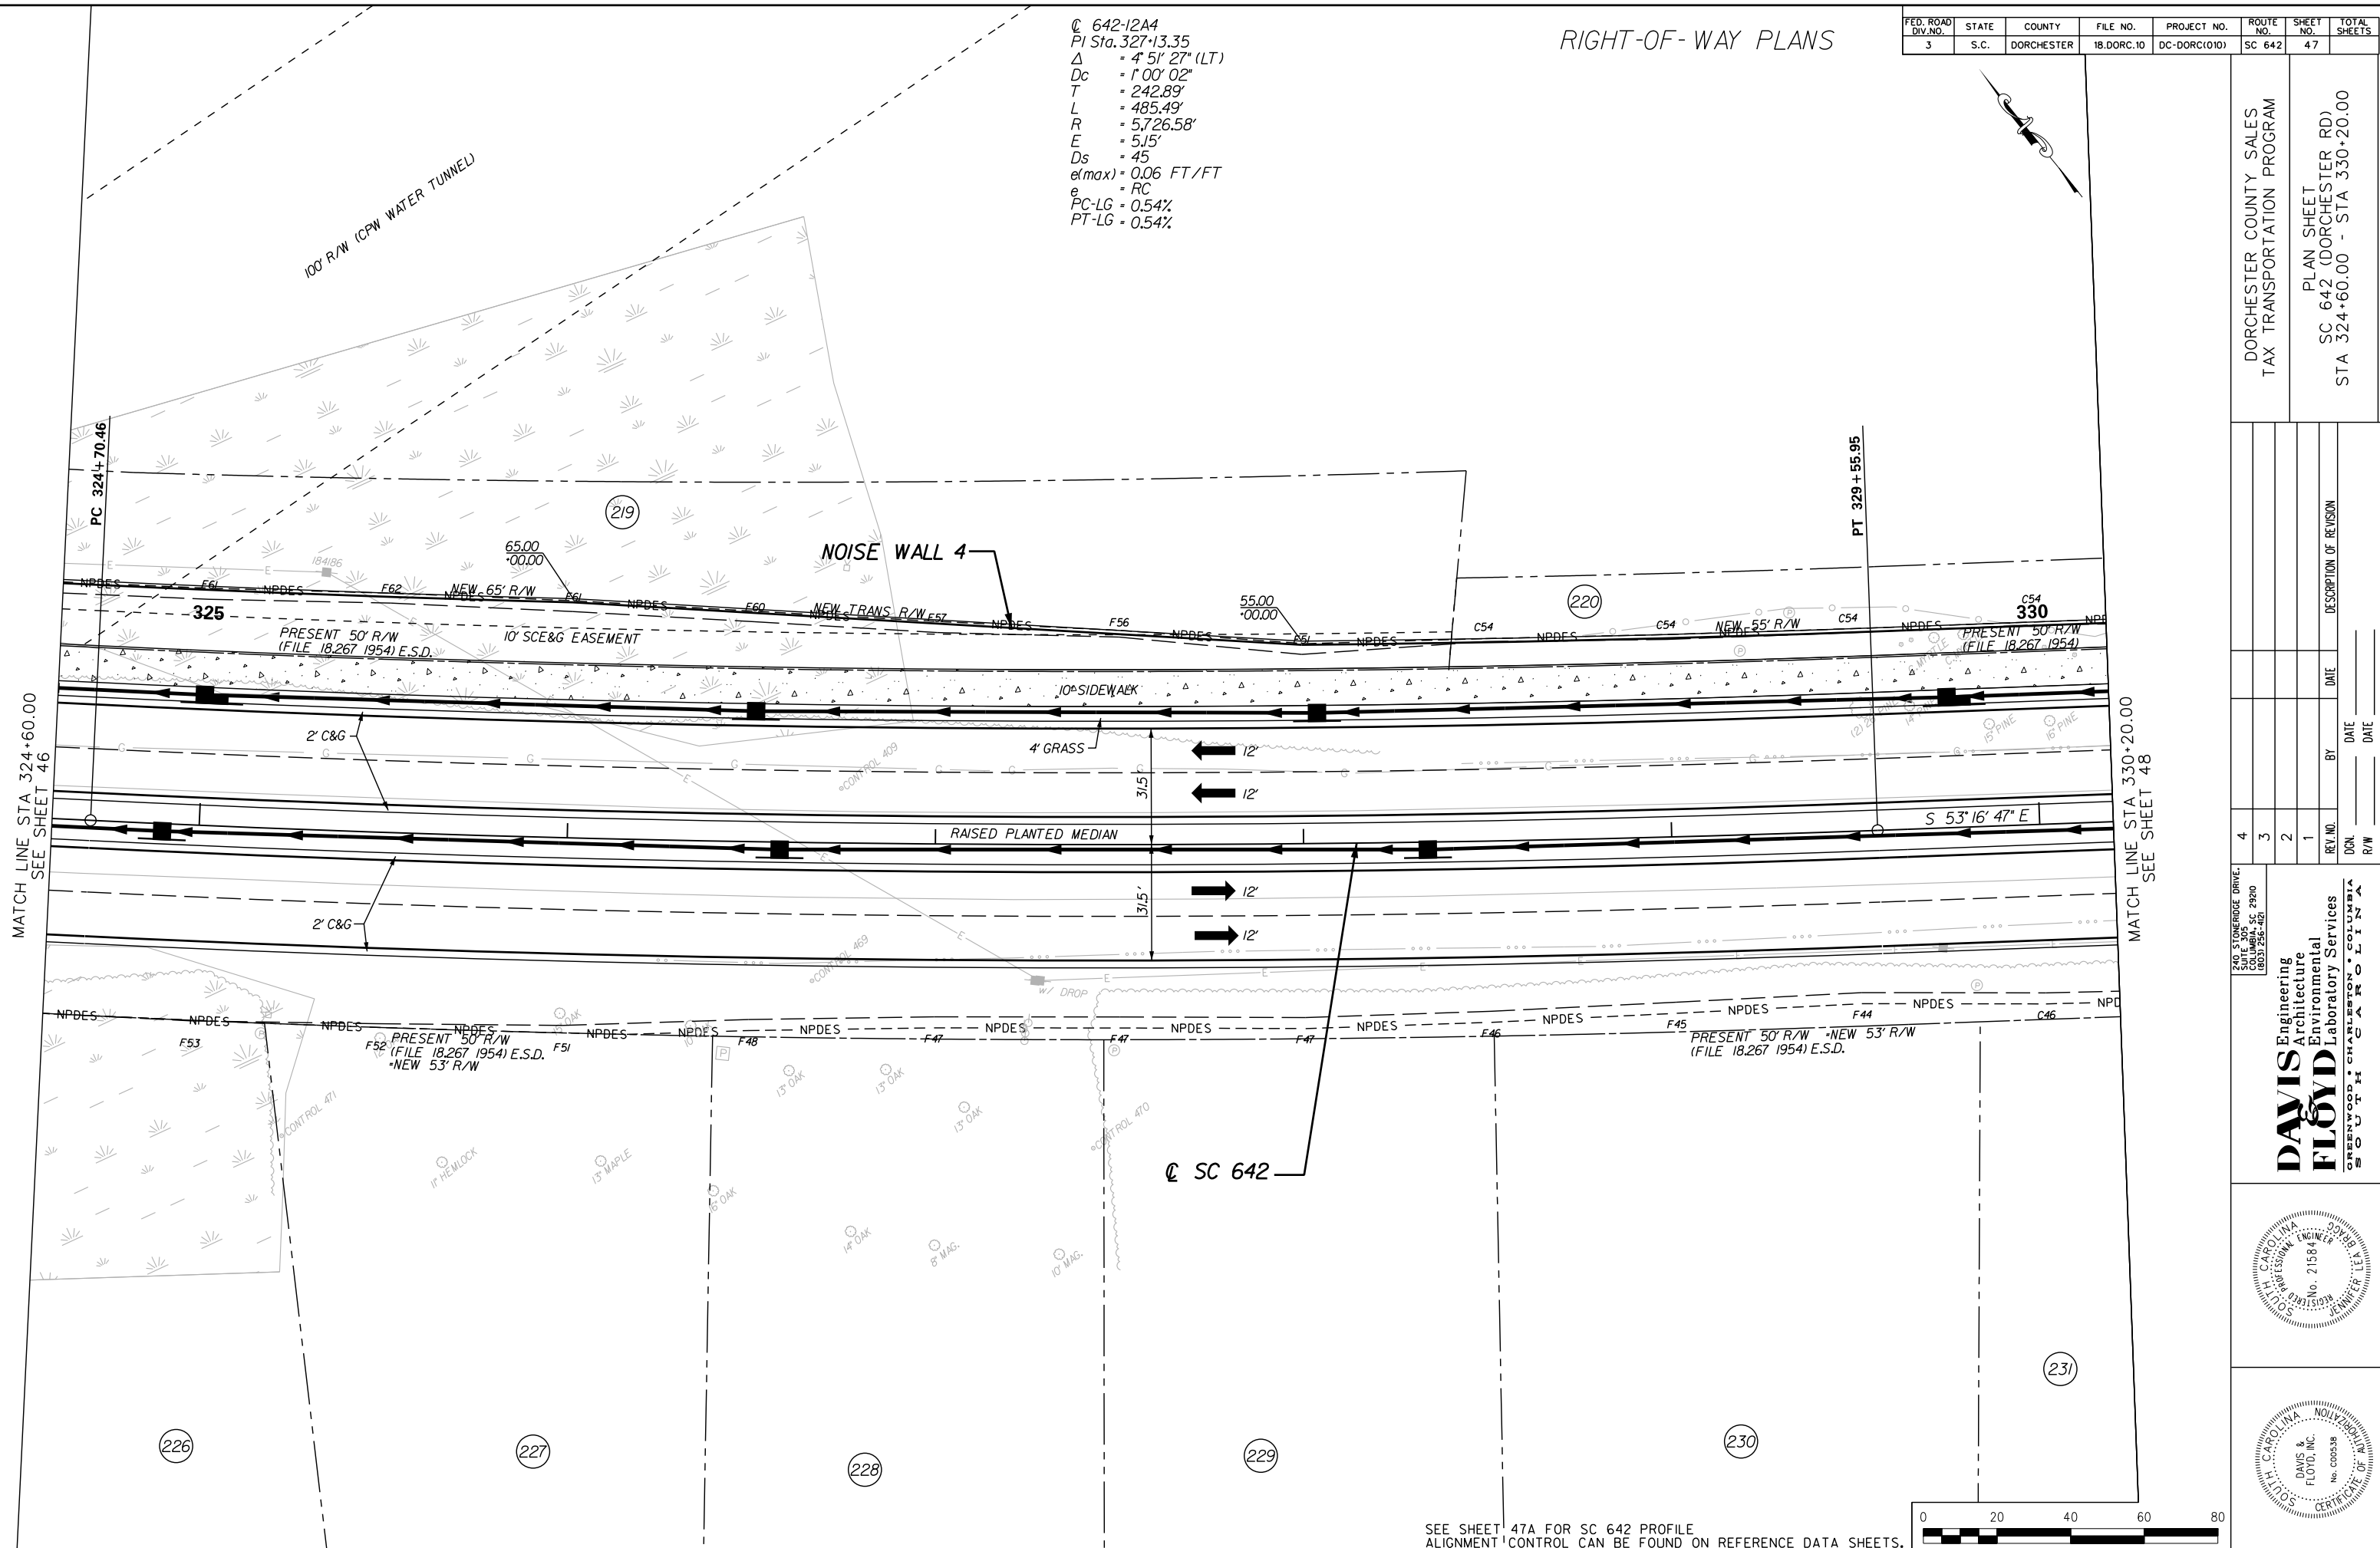


MATCH LINE STA 324+60.00
SEE SHEET 46

MATCH LINE STA 330+20.00
SEE SHEET 48

240 STONERIDGE DRIVE
 SUITE 305
 GREENWOOD, SC 29610
 (803) 689-4611

DAVIS FLOYD
 Engineering
 Architecture
 Environmental
 Laboratory Services
 GREENWOOD • CHARLESTON • COLUMBIA
 SOUTH CAROLINA

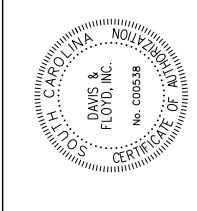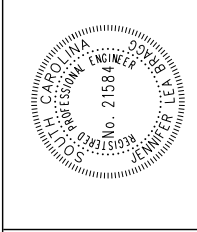

REV. NO.	DATE	BY	DESCRIPTION OF REVISION
4			
3			
2			
1			

DORCHESTER COUNTY SALES
 TAX TRANSPORTATION PROGRAM

PLAN SHEET
 SC 642 (DORCHESTER RD)
 STA 324+60.00 - STA 330+20.00

PLAN SCALE 1" = 40'

SEE SHEET 47A FOR SC 642 PROFILE
ALIGNMENT CONTROL CAN BE FOUND ON REFERENCE DATA SHEETS.

