


FED. ROAD DIV. NO.	STATE	COUNTY	FILE NO.	PROJECT NO.	ROUTE NO.	SHEET NO.	TOTAL SHEETS
3	S.C.	DORCHESTER	18.DORC.10	DC-DORC(10)	SC 642	49	

RIGHT-OF-WAY PLANS

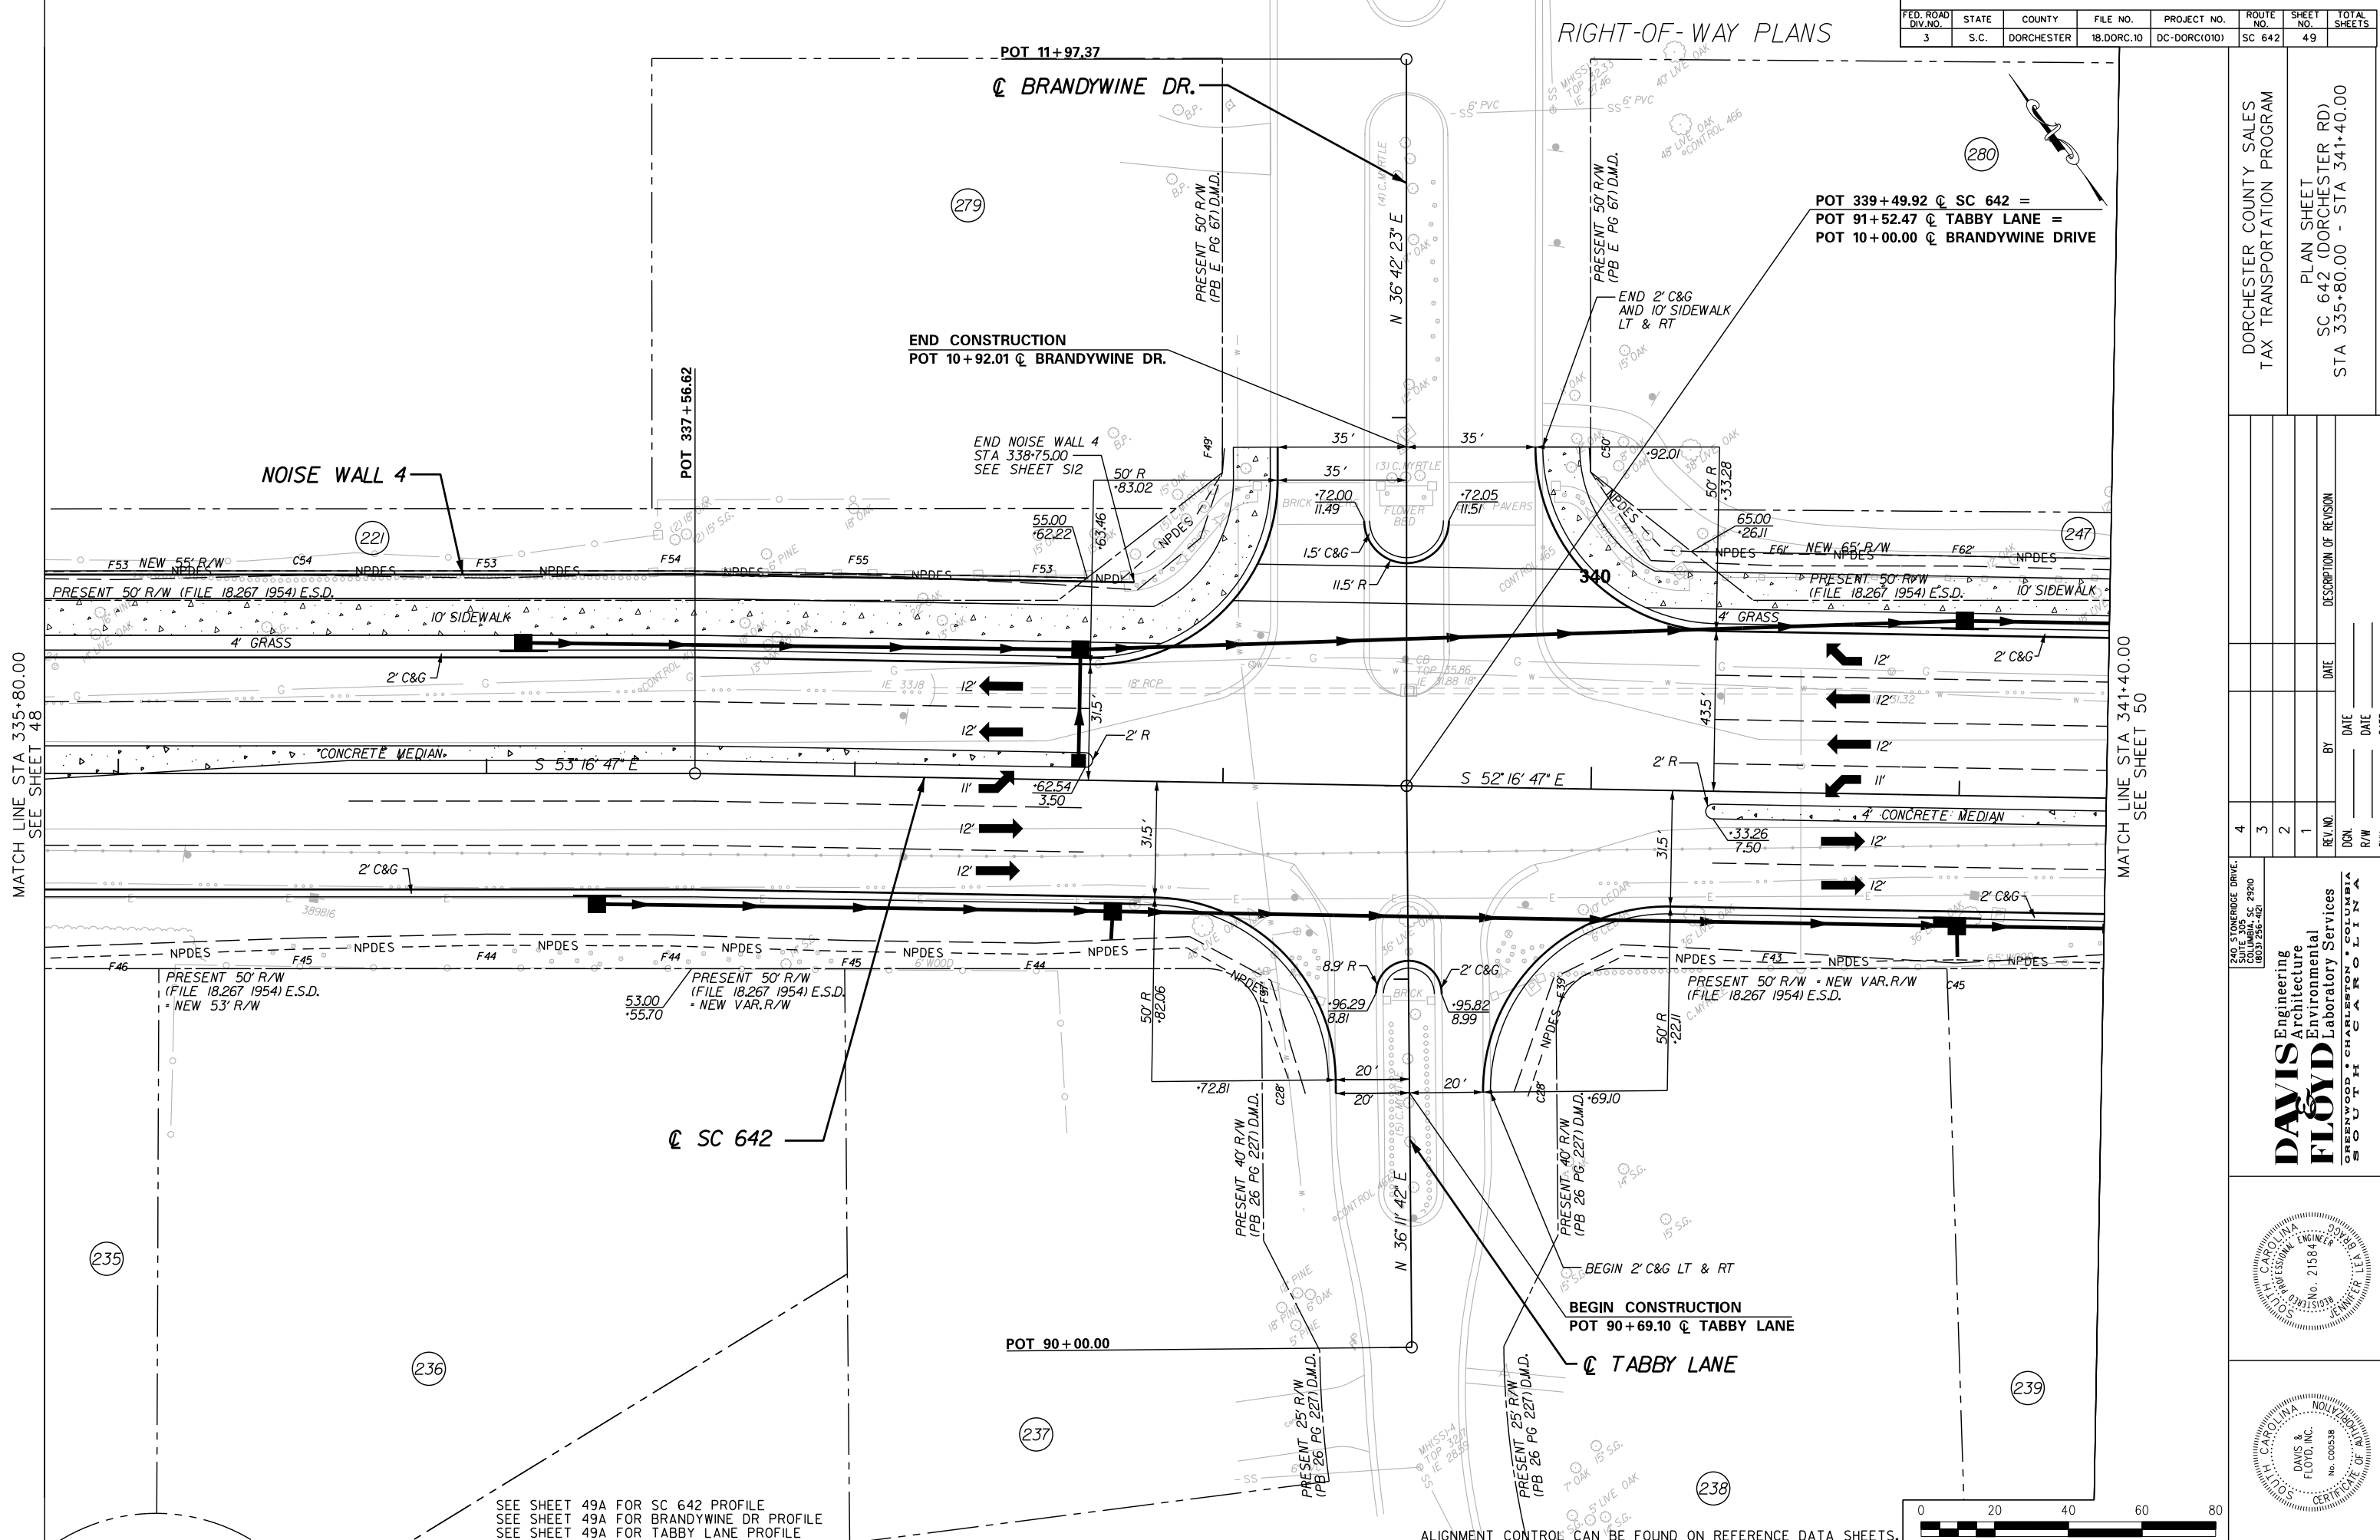


MATCH LINE STA 335+80.00  
SEE SHEET 48

MATCH LINE STA 341+40.00  
SEE SHEET 50

POT 339+49.92 @ SC 642 =  
POT 91+52.47 @ TABBY LANE =  
POT 10+00.00 @ BRANDYWINE DRIVE

SEE SHEET 49A FOR SC 642 PROFILE  
SEE SHEET 49A FOR BRANDYWINE DR PROFILE  
SEE SHEET 49A FOR TABBY LANE PROFILE

ALIGNMENT CONTROL CAN BE FOUND ON REFERENCE DATA SHEETS.

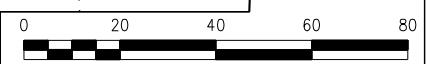

DORCHESTER COUNTY SALES  
TAX TRANSPORTATION PROGRAM

PLAN SHEET  
SC 642 (DORCHESTER RD)  
STA 335+80.00 - STA 341+40.00

PLAN SCALE 1" = 100'

REV. NO.	DATE	DESCRIPTION OF REVISION
4		
3		
2		
1		

240 STONERIDGE DRIVE,  
SUITE 305  
GREENWOOD, SOUTH CAROLINA 29615-4421

**DAVIS Engineering**  
**FLOYD Architecture**  
**Environmental Laboratory Services**

REGISTERED PROFESSIONAL ENGINEER  
No. 21584  
SOUTH CAROLINA  
REGISTERED PROFESSIONAL ENGINEER  
No. 21584  
SOUTH CAROLINA

